


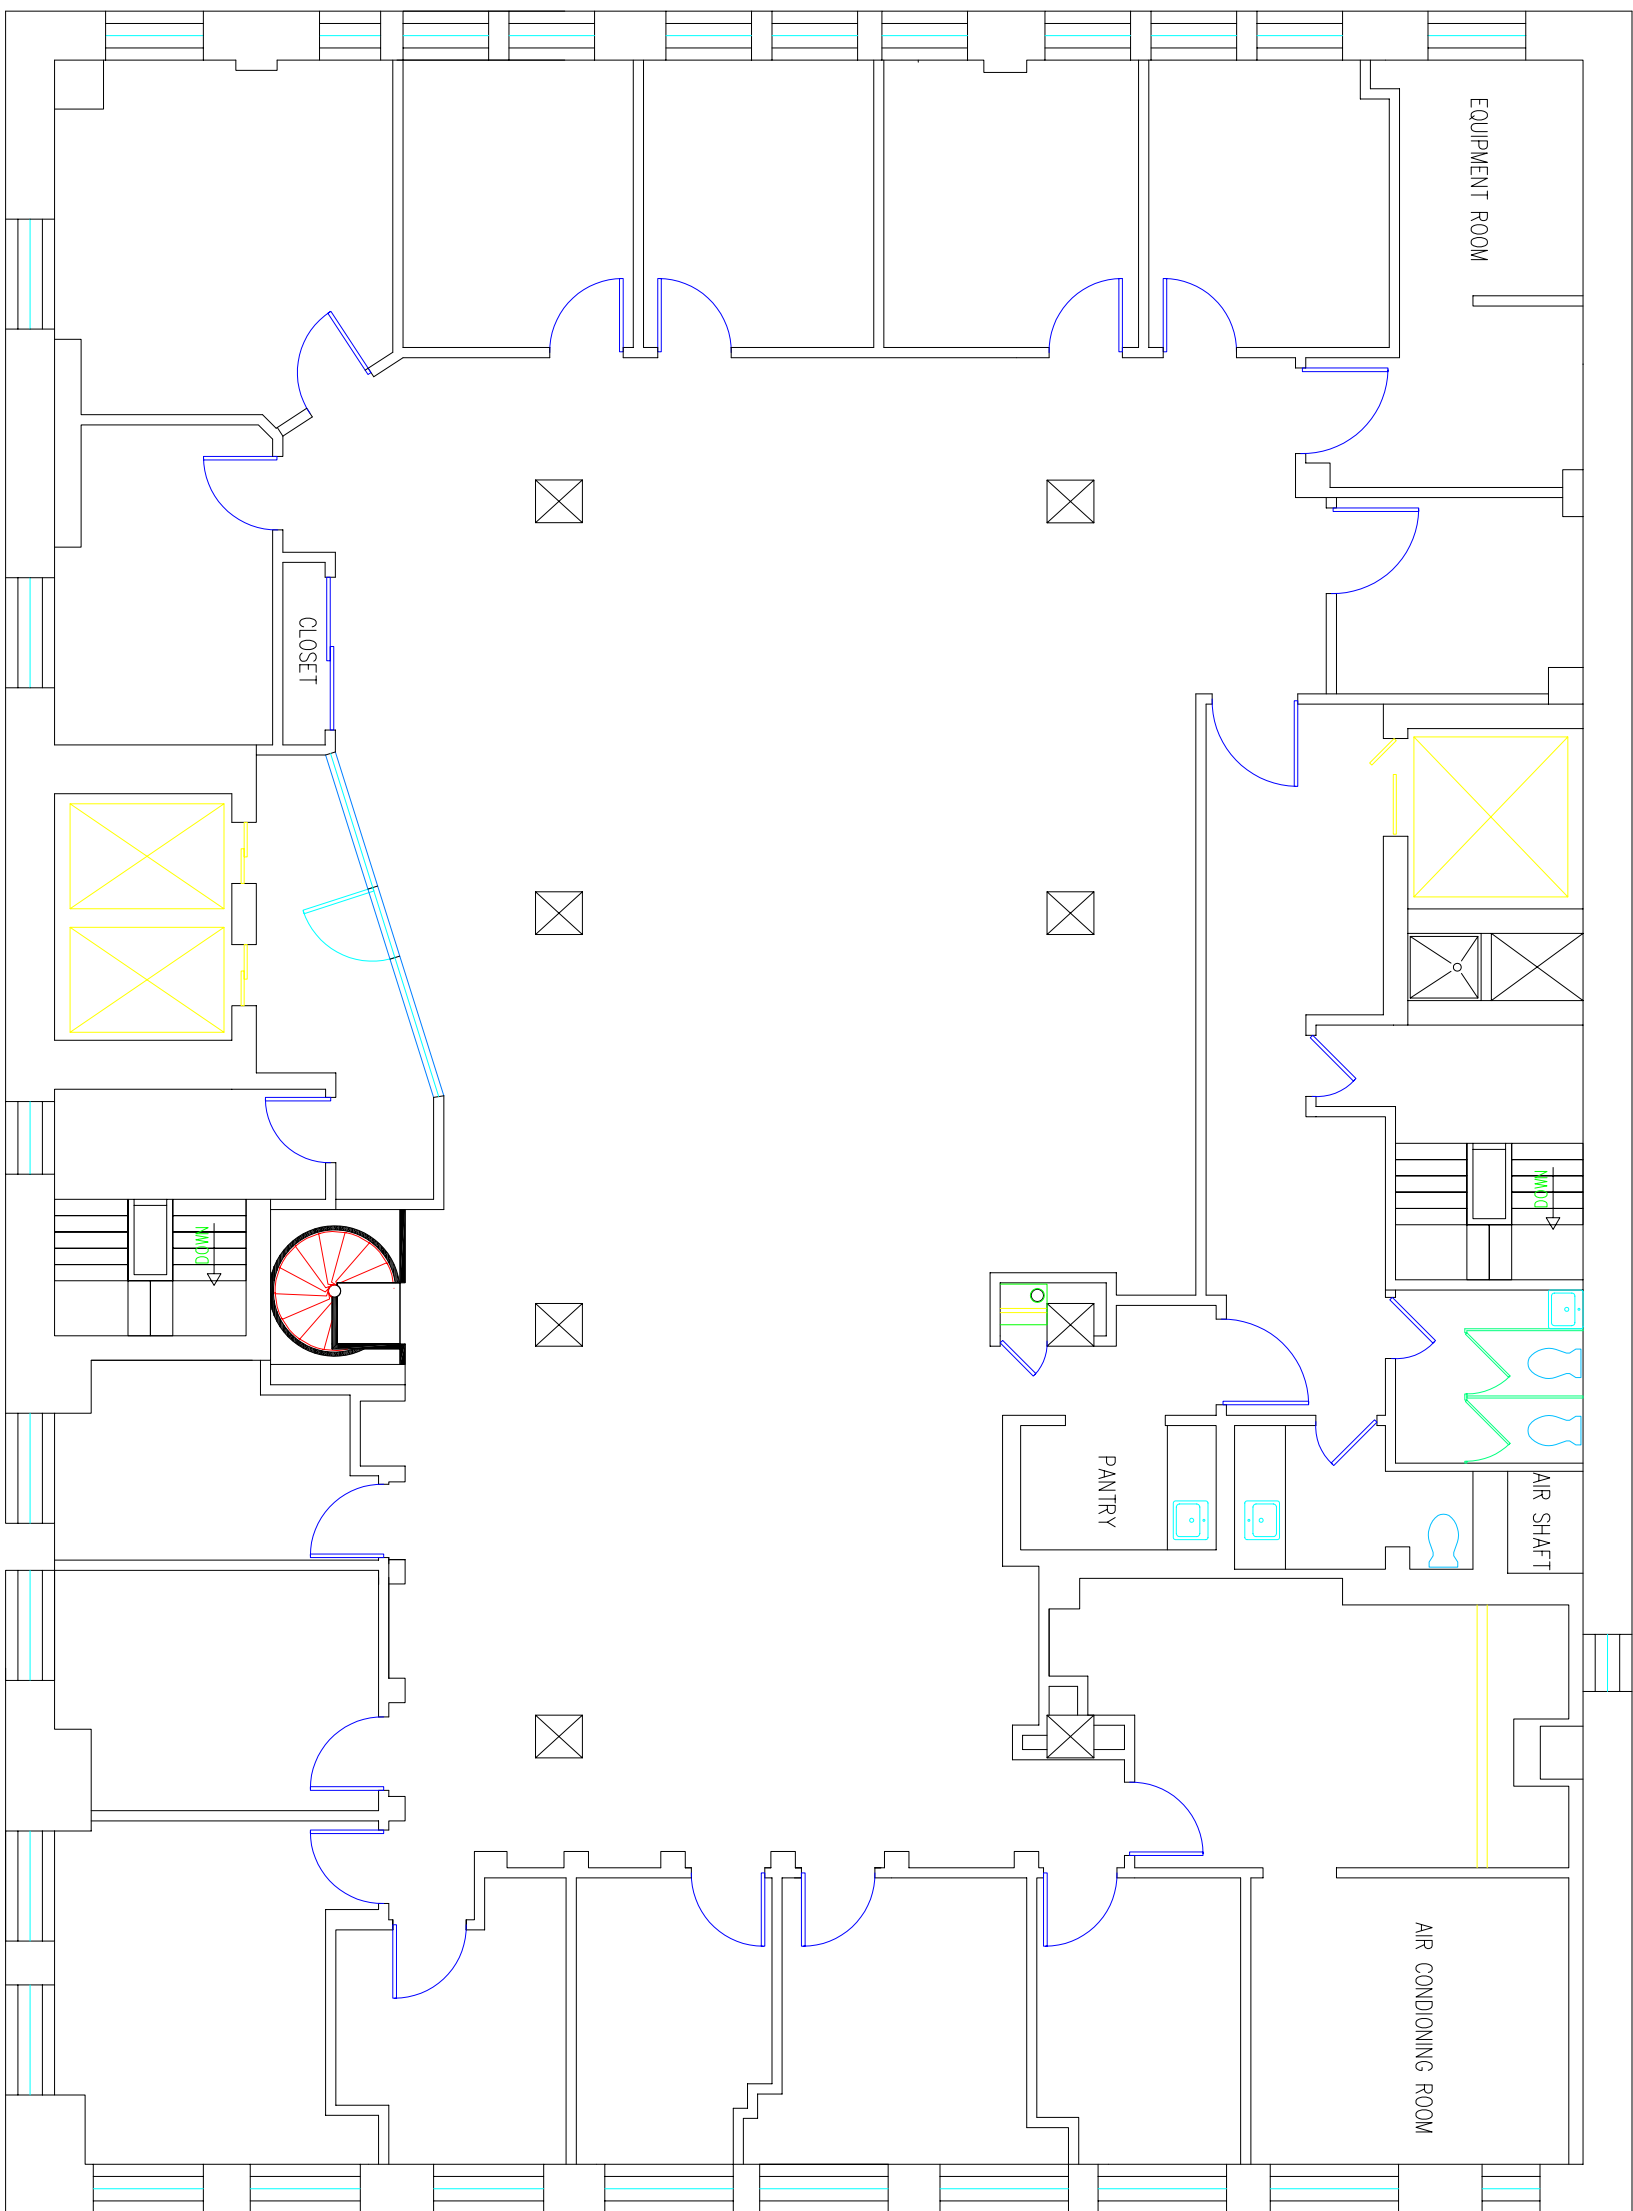

| <b>Revisions:</b> |             |      |    |
|-------------------|-------------|------|----|
| Rev.              | Description | Date | By |
| *                 | *           | *    | *  |
|                   |             |      |    |
|                   |             |      |    |
|                   |             |      |    |

## CLIENT APPROVALS

In accordance with Ilexion's policy, approval of the drawing package is one of the conditions precedent to commencement of manufacturing and the start of lead time.

All changes or deviations from the approved drawing package will be regarded as a change order and processed accordingly.

AD AUTHORIZED SIGNING OFFICER \_\_\_\_\_ DATE \_\_\_\_\_

☐ APPROVED DRAWING PACKAGE

☐ APPROVED AS NOTED

☐ REVISED, RESUBMIT

☐ APPROVED DRAWING PACKAGE  
☐ APPROVED AS NOTED  
☐ REVISED, RESUBMIT

☐ APPROVAL ASSIGNED TO AD  
FIRM LISTED ABOVE

Drawing Location: \_\_\_\_\_

X:\505\PROJECT DRAWINGS\29W 35TH\1111FL

Drawn By: J. DONLICK  
Date: 10/26/07

Scale:  $1/8" = 1'-0"$

Pages:

10

**S O S**

**SMART OFFICE SOLUTIONS, INC.**  
383 FIFTH AVE, 4TH FLOOR  
MANHATTAN, NEW YORK 10018  
Tele: 646-472-0014  
Fax: 646-472-0047  
Website: [SMARTOFFICESOLUTION.COM](http://SMARTOFFICESOLUTION.COM)